



DETAIL 6: DRAINED MATWELL REBATED INTO CONCRETE SLAB (ALPHA 2)

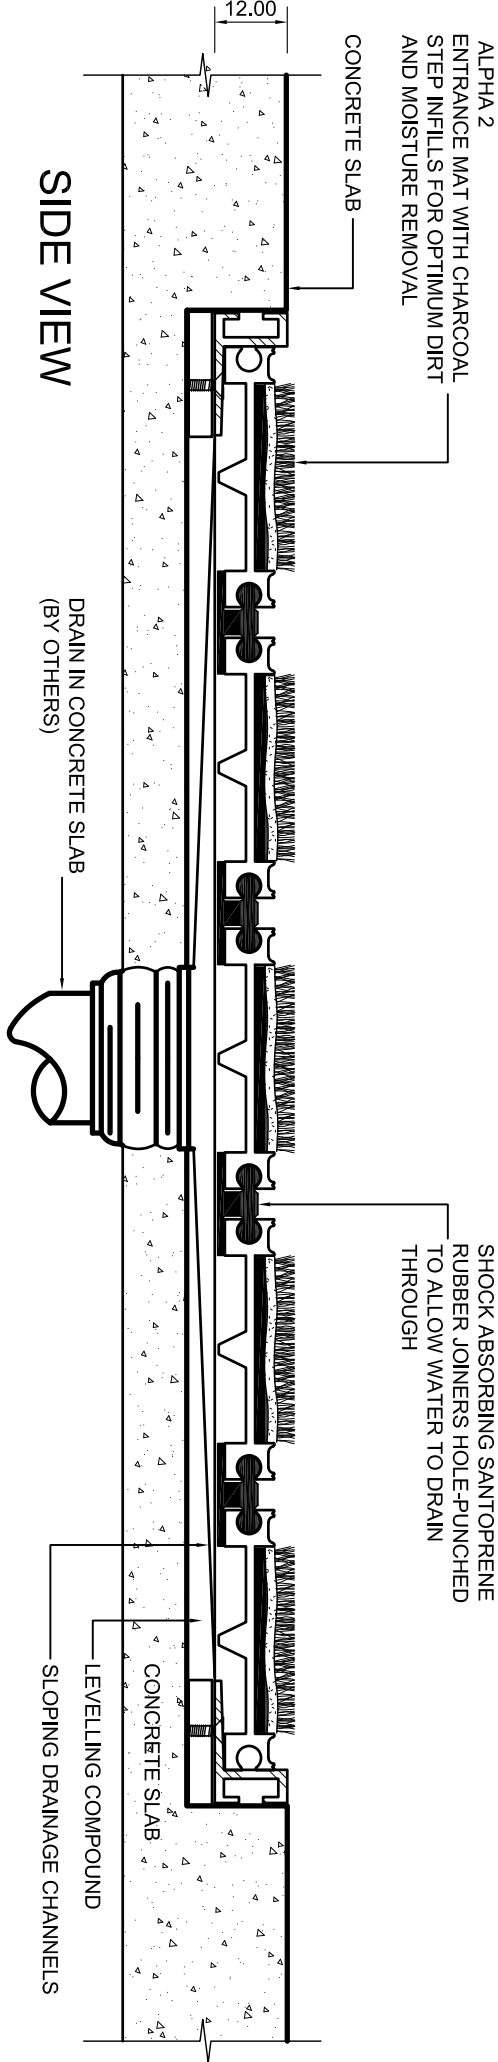

SIDE VIEW

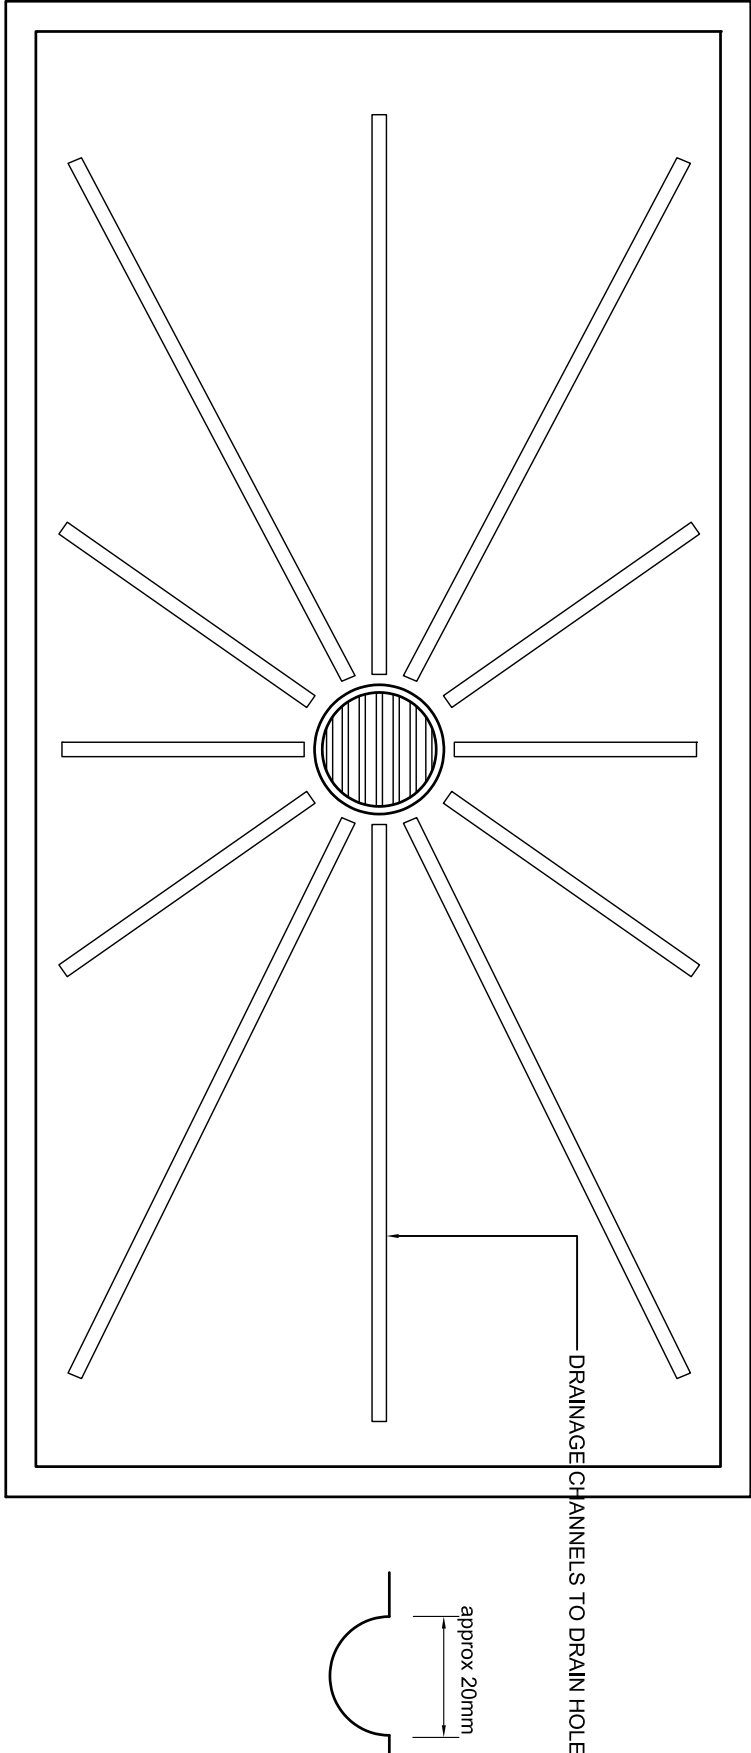

PLAN VIEW