



DETAIL 7: DRAINED MATWELL REBATED WITH CERAMIC TILES (ALPHA 2)

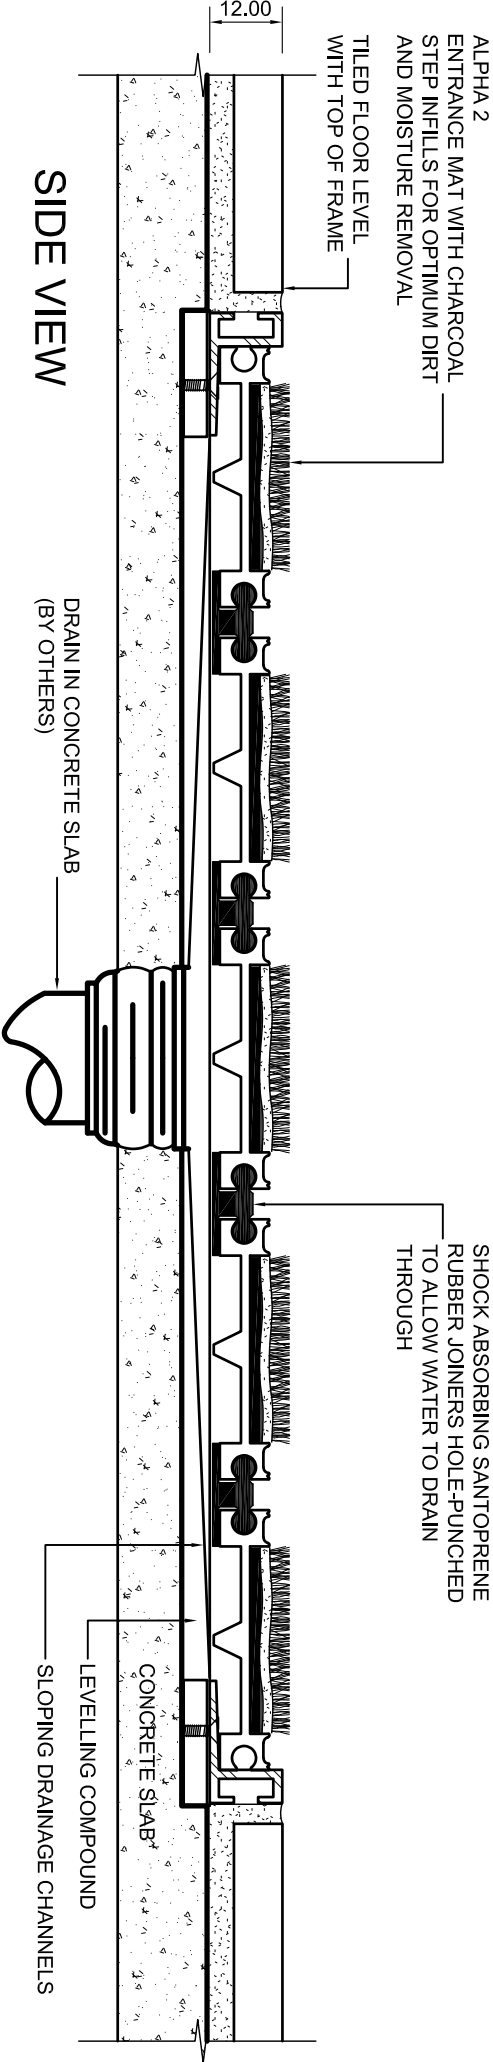

SIDE VIEW

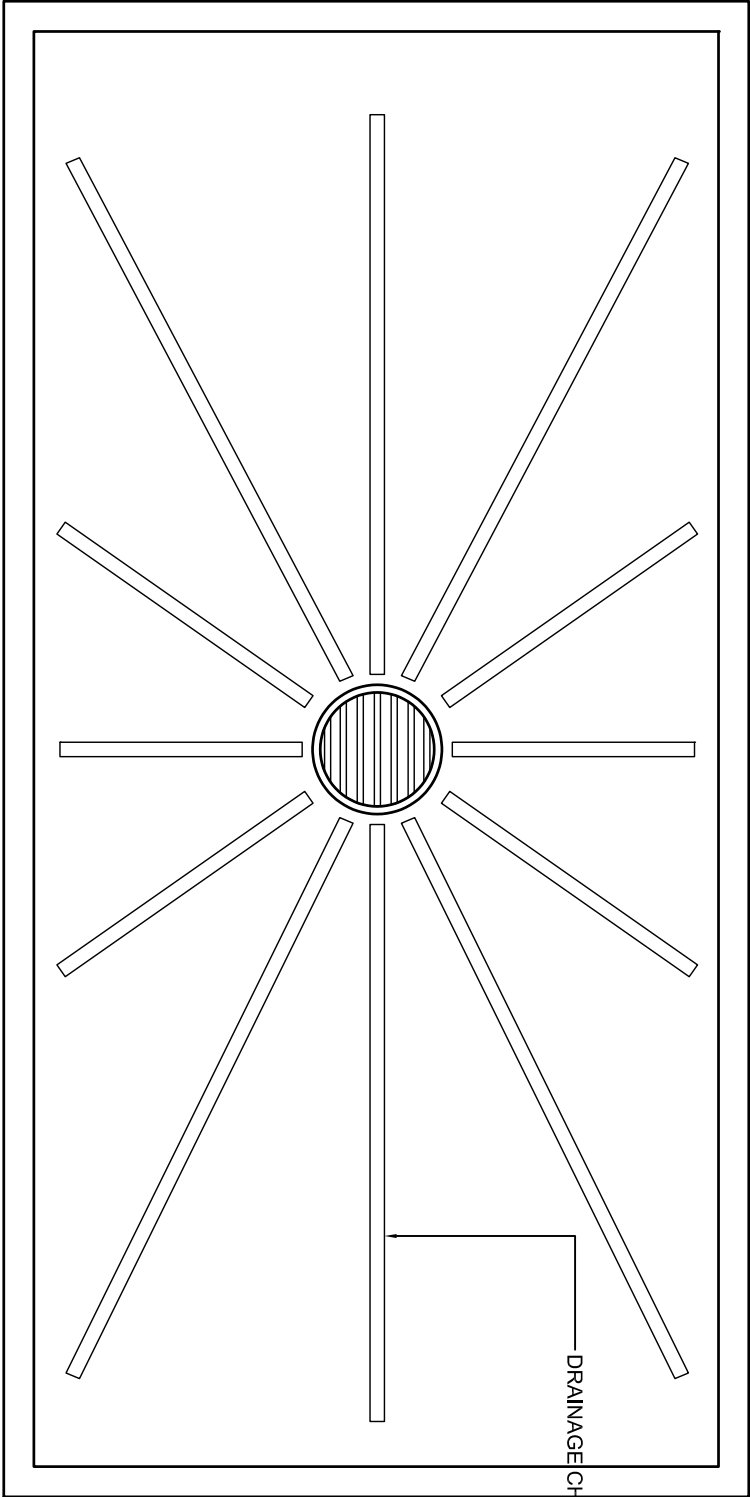

PLAN VIEW

