




DETAIL 7: DRAINED MATWELL REBATED WITH CERAMIC TILES (MAXI 2)

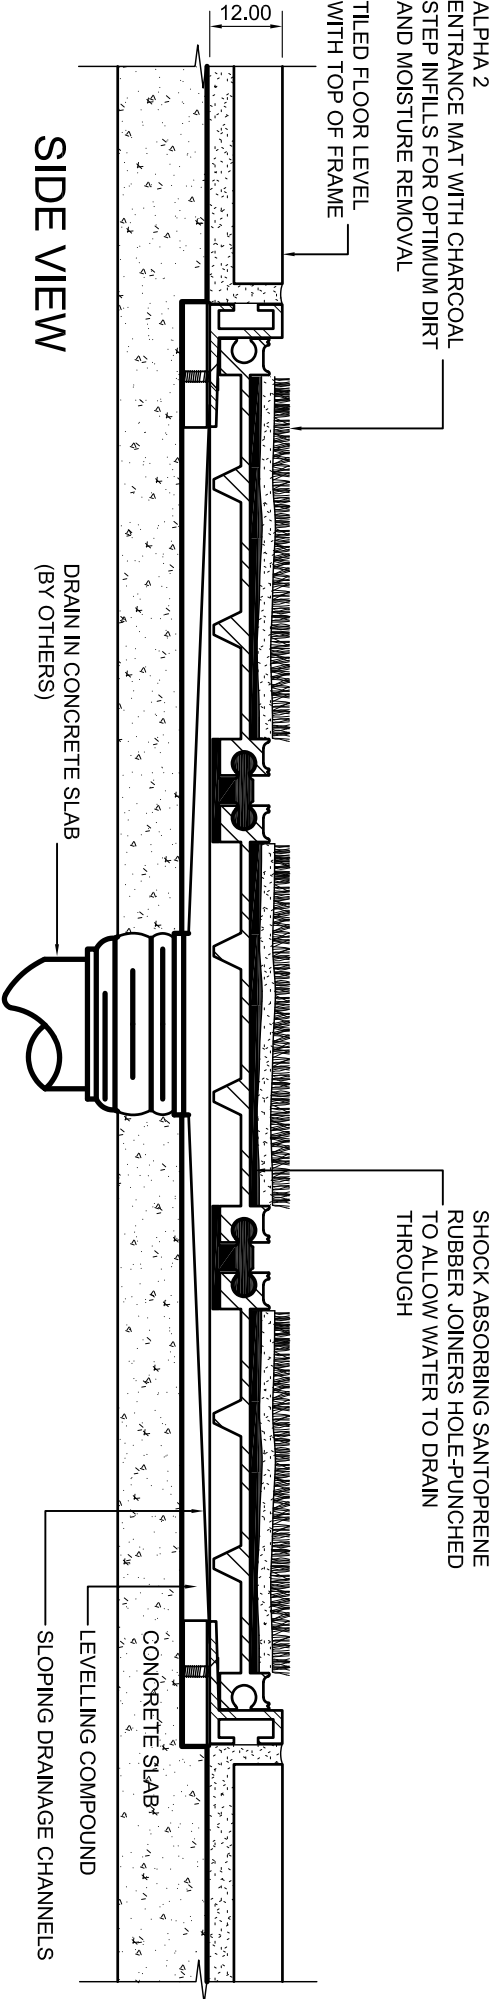

SIDE VIEW

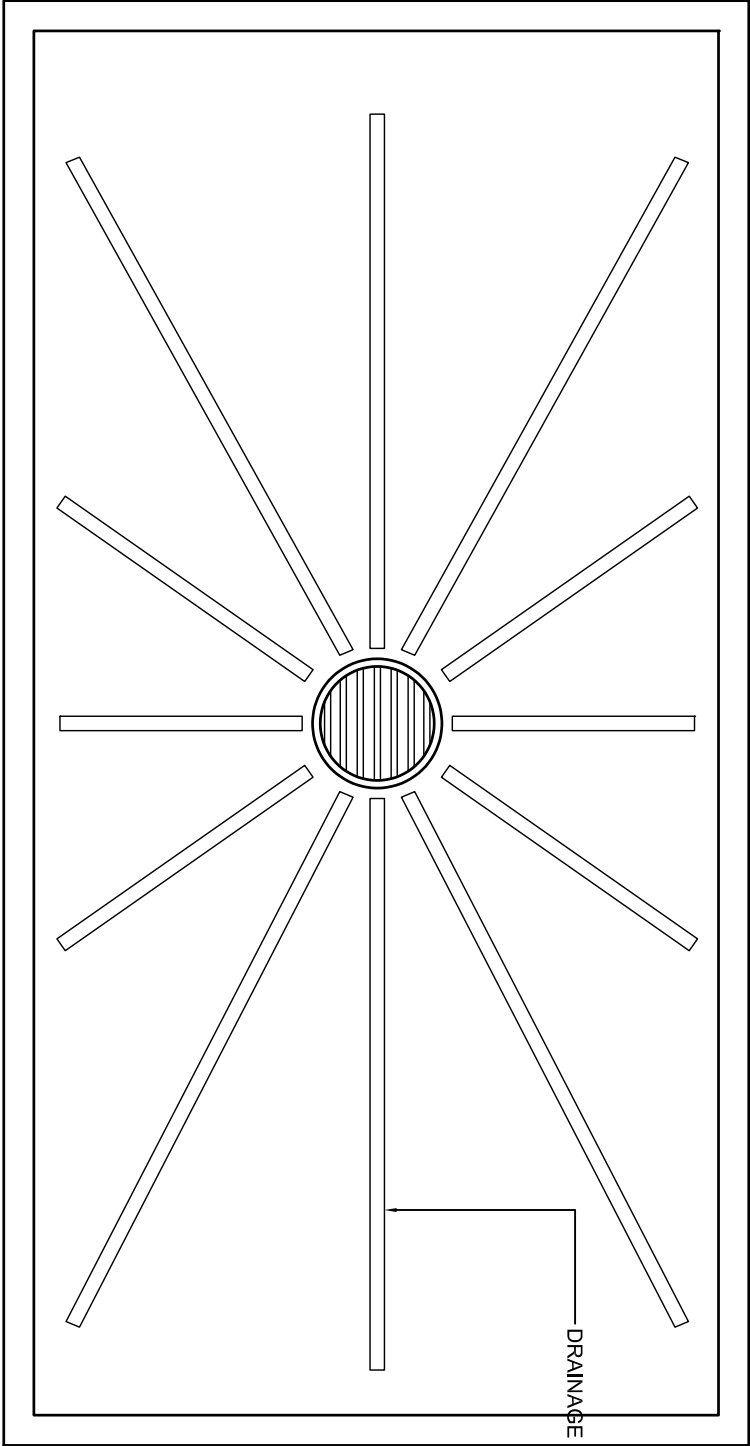

PLAN VIEW

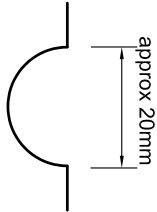

DRAINAGE CHANNELS TO DRAIN HOLE