
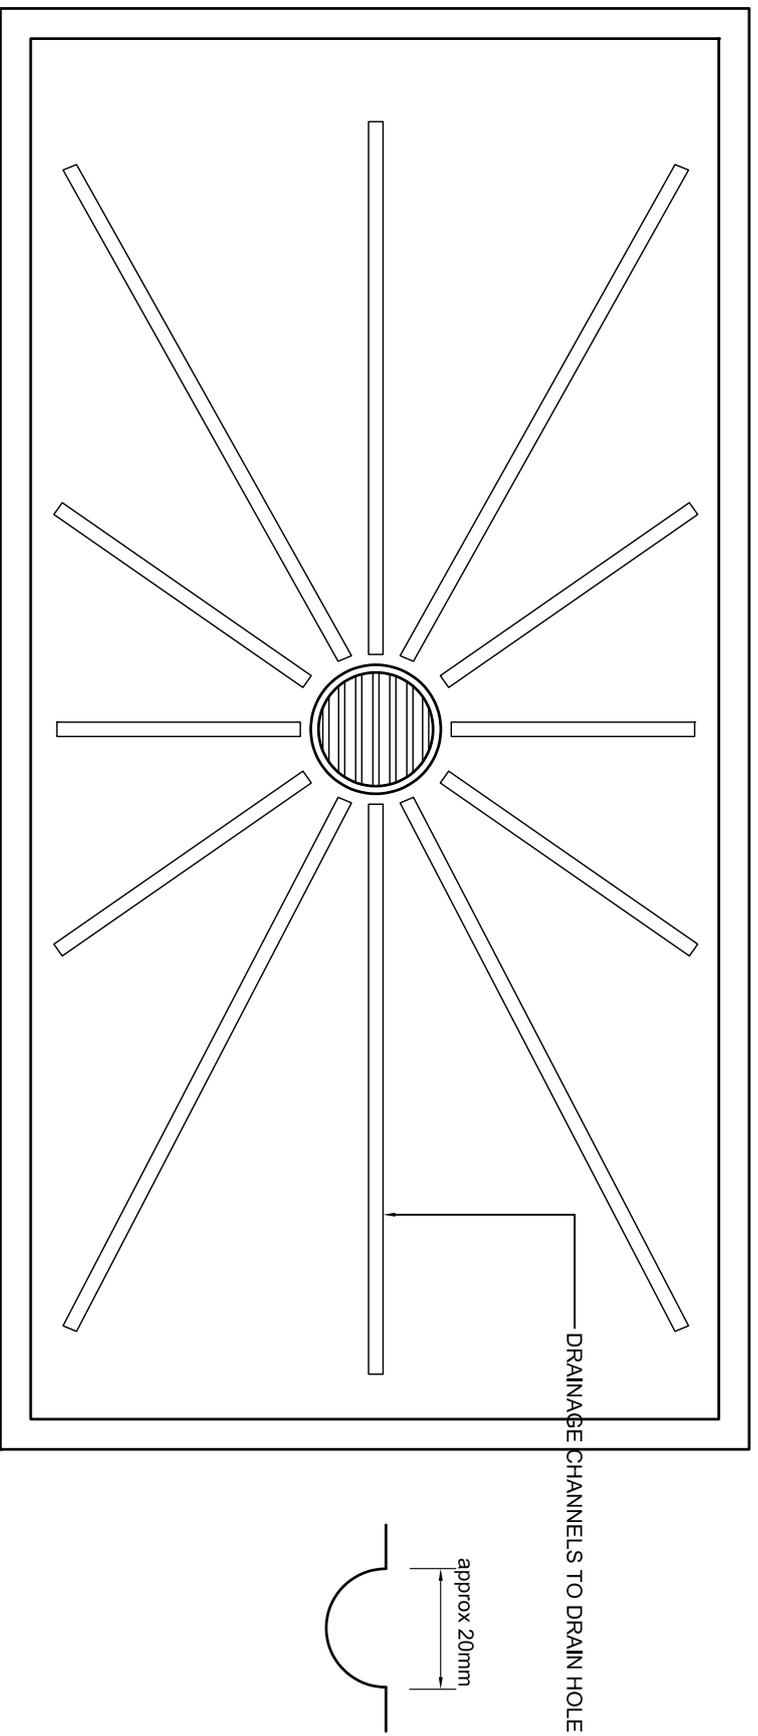


# DETAIL 6: DRAINED MATWELL REBATED INTO CONCRETE SLAB (MAXI 2)

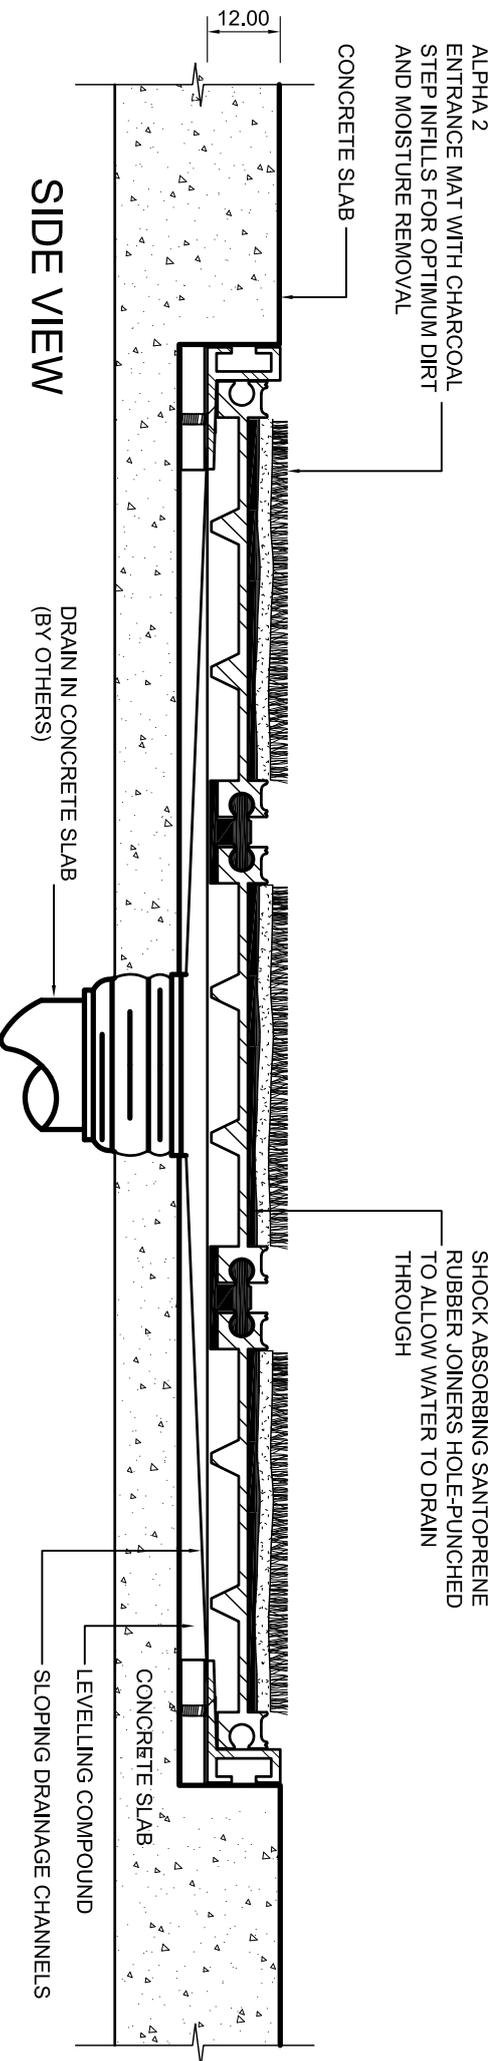

PLAN VIEW